



Existing Pedestrian /
Cycle Track to be Resurfaced
and Improved Street Lighting Provided

Sea to Sea Cycle Route (NCN 7)









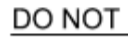

Whitehaven Rugby
League Club

Existing Pedestrian /
Cycle Track to be Resurfaced
and Improved Street Lighting Provided

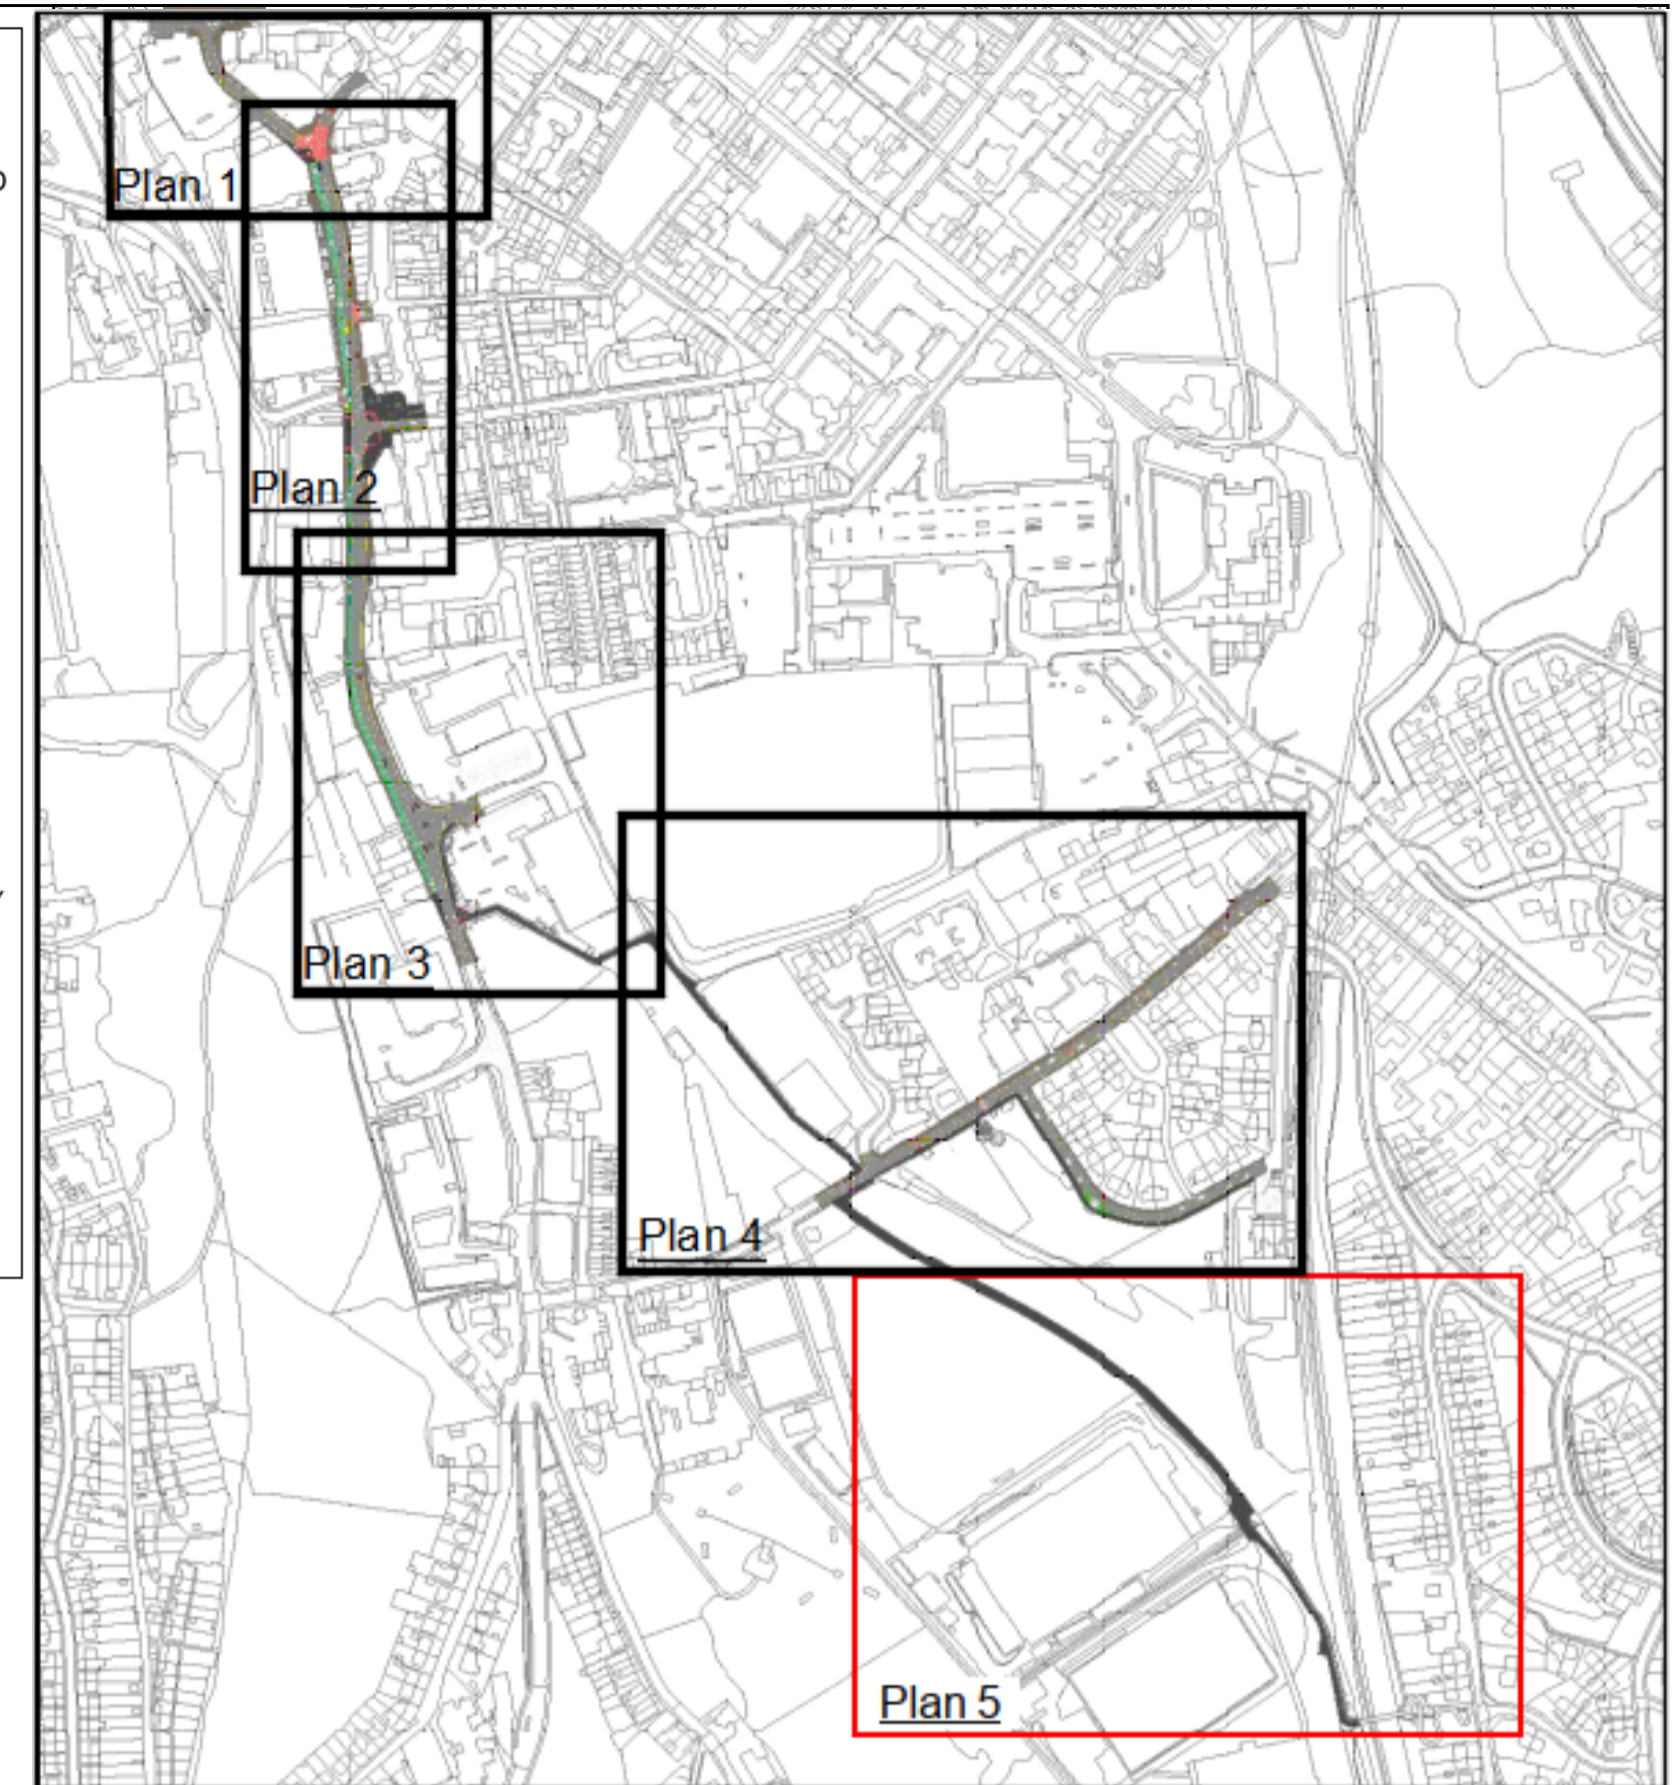
Whitehaven A.F.C

Connection to Esk Avenue
(Path Improvements Completed in 2024)

KEY :

-  PROPOSED ROAD MARKINGS:
ALL PROPOSED WHITE LINING AND SYMBOLS ARE SHOWN IN BLACK.
SOME MARKINGS ARE SHOWN AS BEING LARGER THAN THEY WOULD
BE ON SITE
-  PEDESTRIAN CROSSING - RED TACTILE PAVING
-  PEDESTRIAN CROSSING - UN-CONTROLLED:
TACTILE PAVING, PART OF AN UN-CONTROLLED PEDESTRIAN
CROSSING
-  AREAS OF FOOTWAY
-  PROPOSED CYCLE TRACK
-  SHARED SURFACE FOR PEDESTRIANS AND CYCLISTS
-  AREAS OF CARRIAGEWAY
-  START OF SHARED SPACE OR SEGREGATED FOOTWAY & CYCLEWAY
TACTILE PAVING
-  SPEED HUMP
-  EXISTING PEDESTRIAN CROSSING UPGRADE TO SHARED
PEDESTRIAN/CYCLE SIGNAL CONTROLLED CROSSING

DO NOT SCALE



**Plan 5 - Cycling and Walking
Path to Esk Avenue**

Pell Frischmann

